

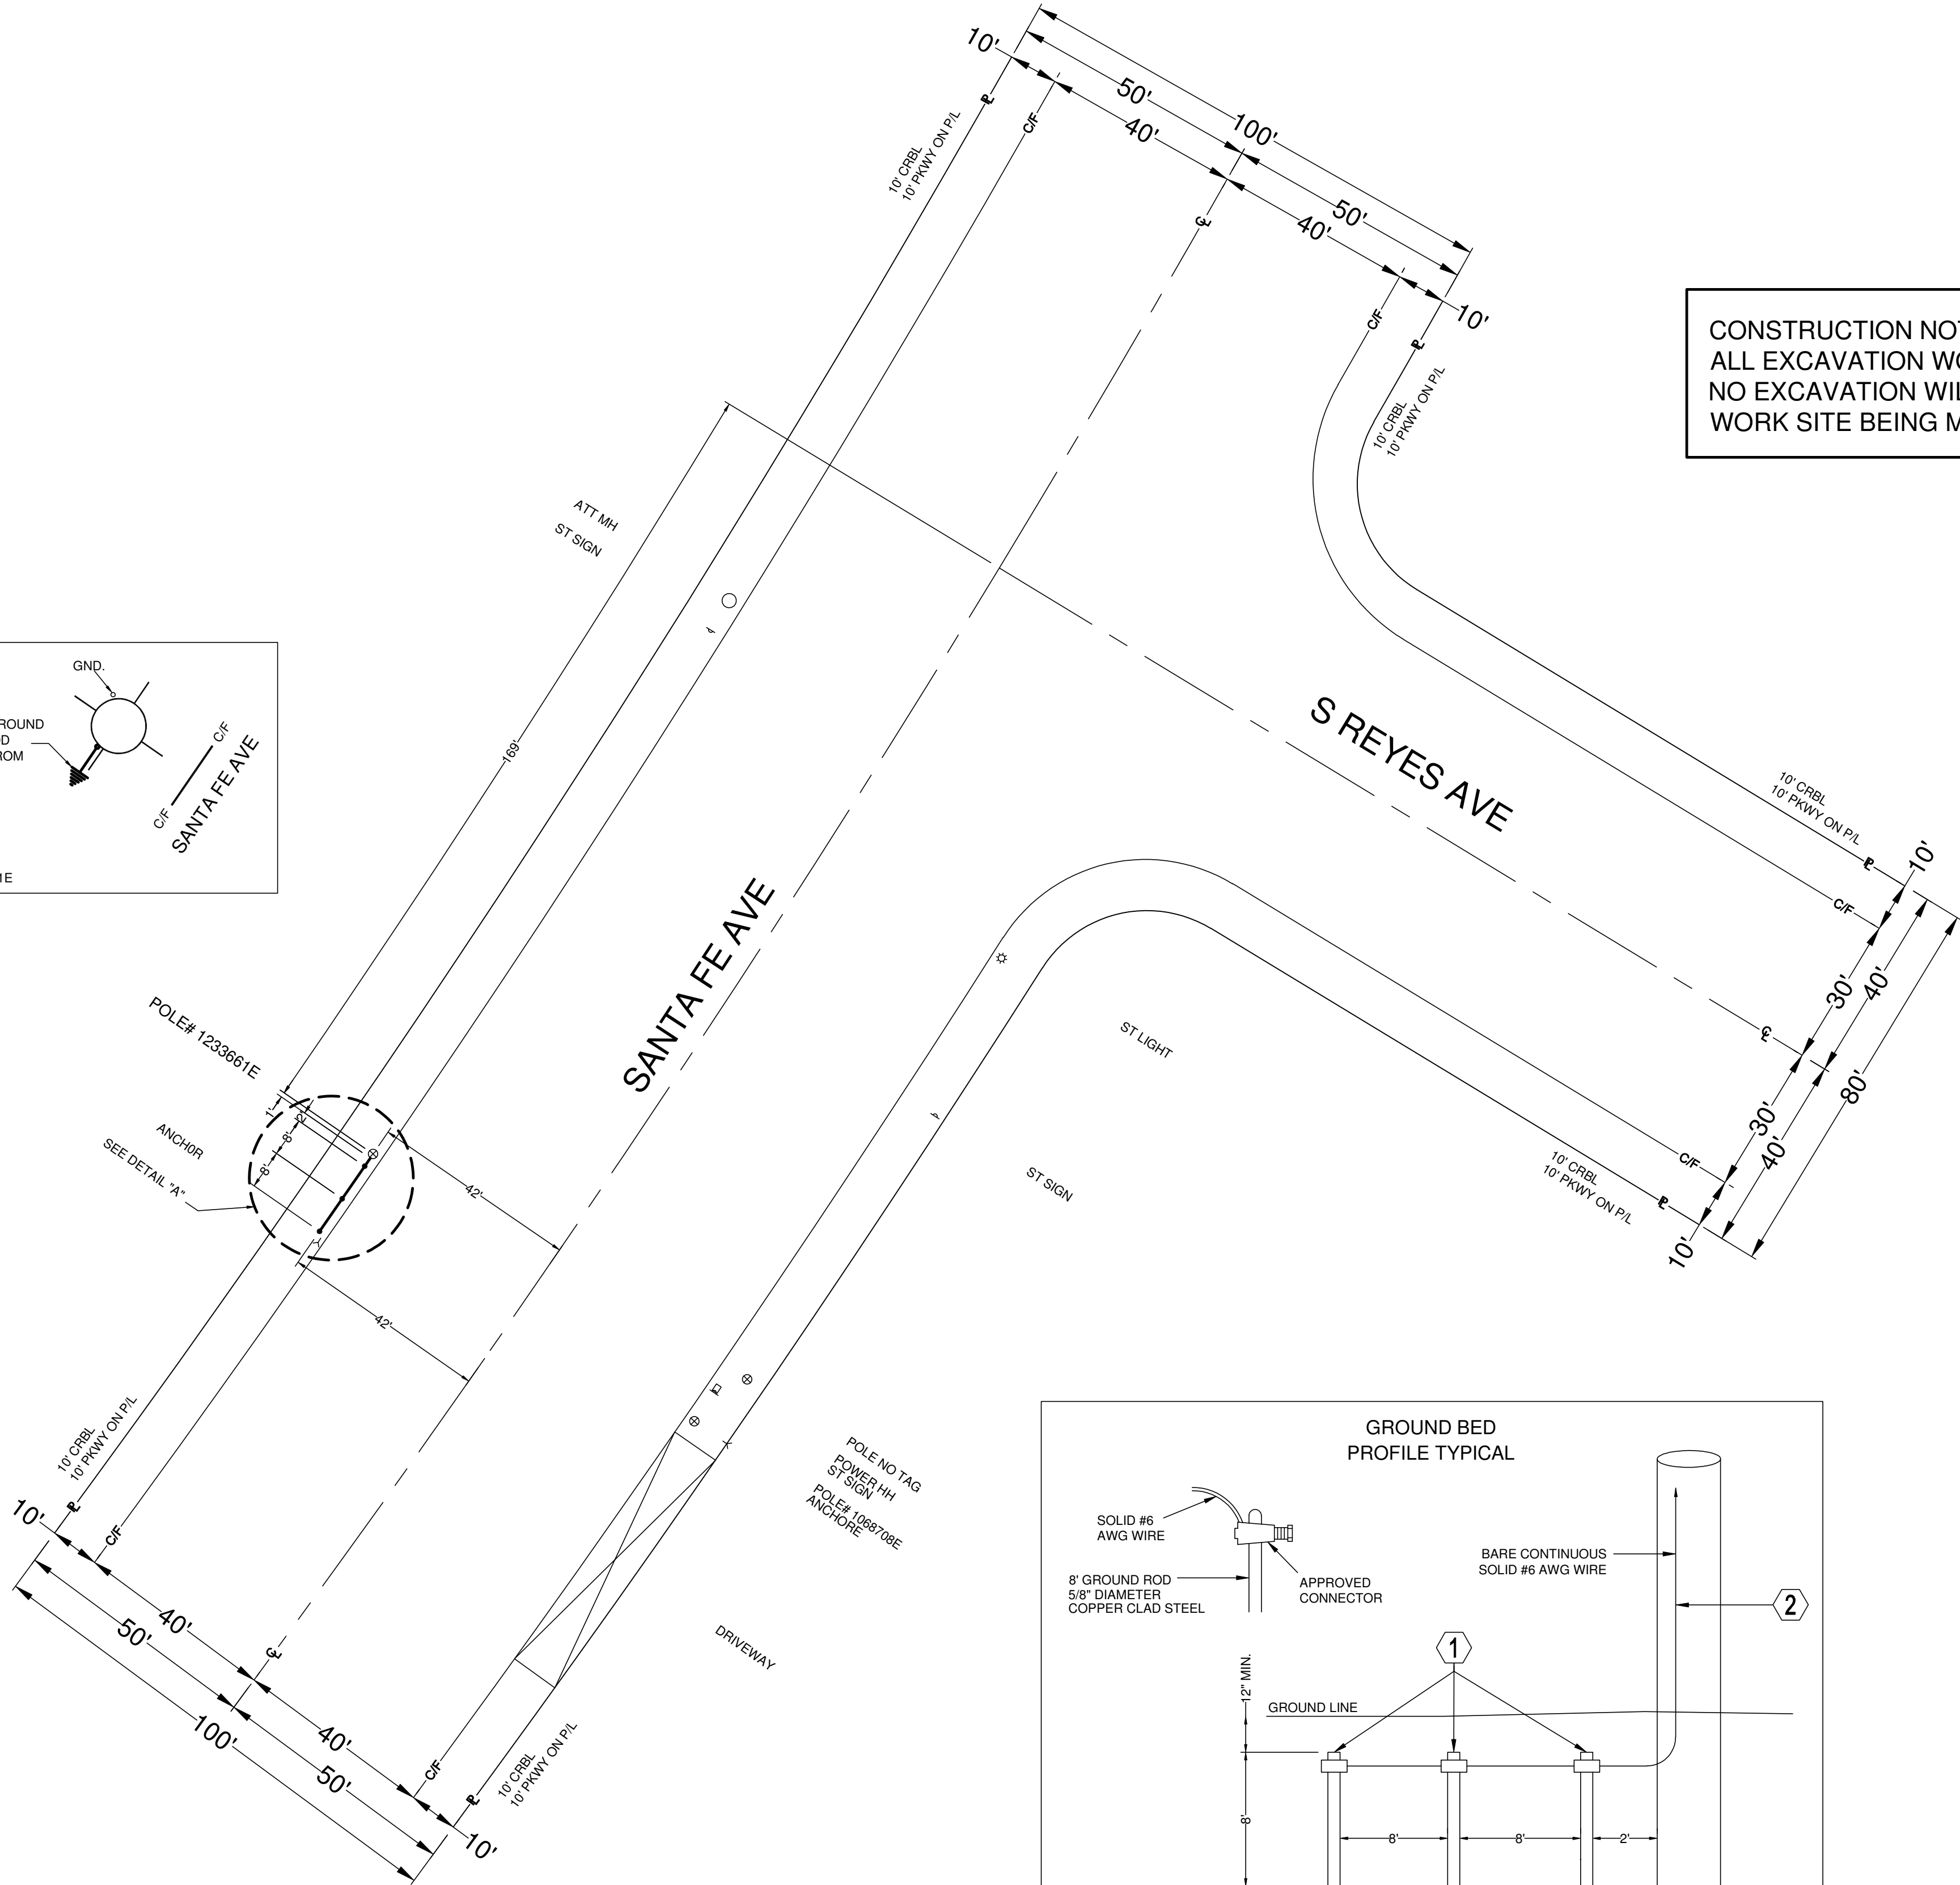


PLACEMENT DATA


- ① PL. 18 TR FT. # 6 GROUND WIRE  
INSTALL 3 COPPER GROUND RODS  
5/8" DIAMETER, 8' MINIMUM LENGTH  
NO PM - PROTECTION PRECAUTION  
POLE# 1233661E  
R/C 22C
- ② PL. 32' OF BARE # 6 GROUND WIRE  
POLE# 1233661E  
R/C 22C

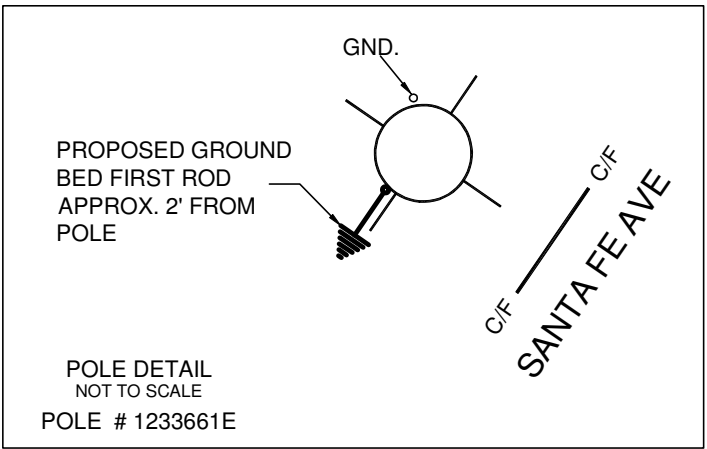

CONSTRUCTION NOTE:  
ALL EXCAVATION WORK WILL BE HAND DIG.  
NO EXCAVATION WILL TAKE PLACE PRIOR TO  
WORK SITE BEING MARKED BY "USA".

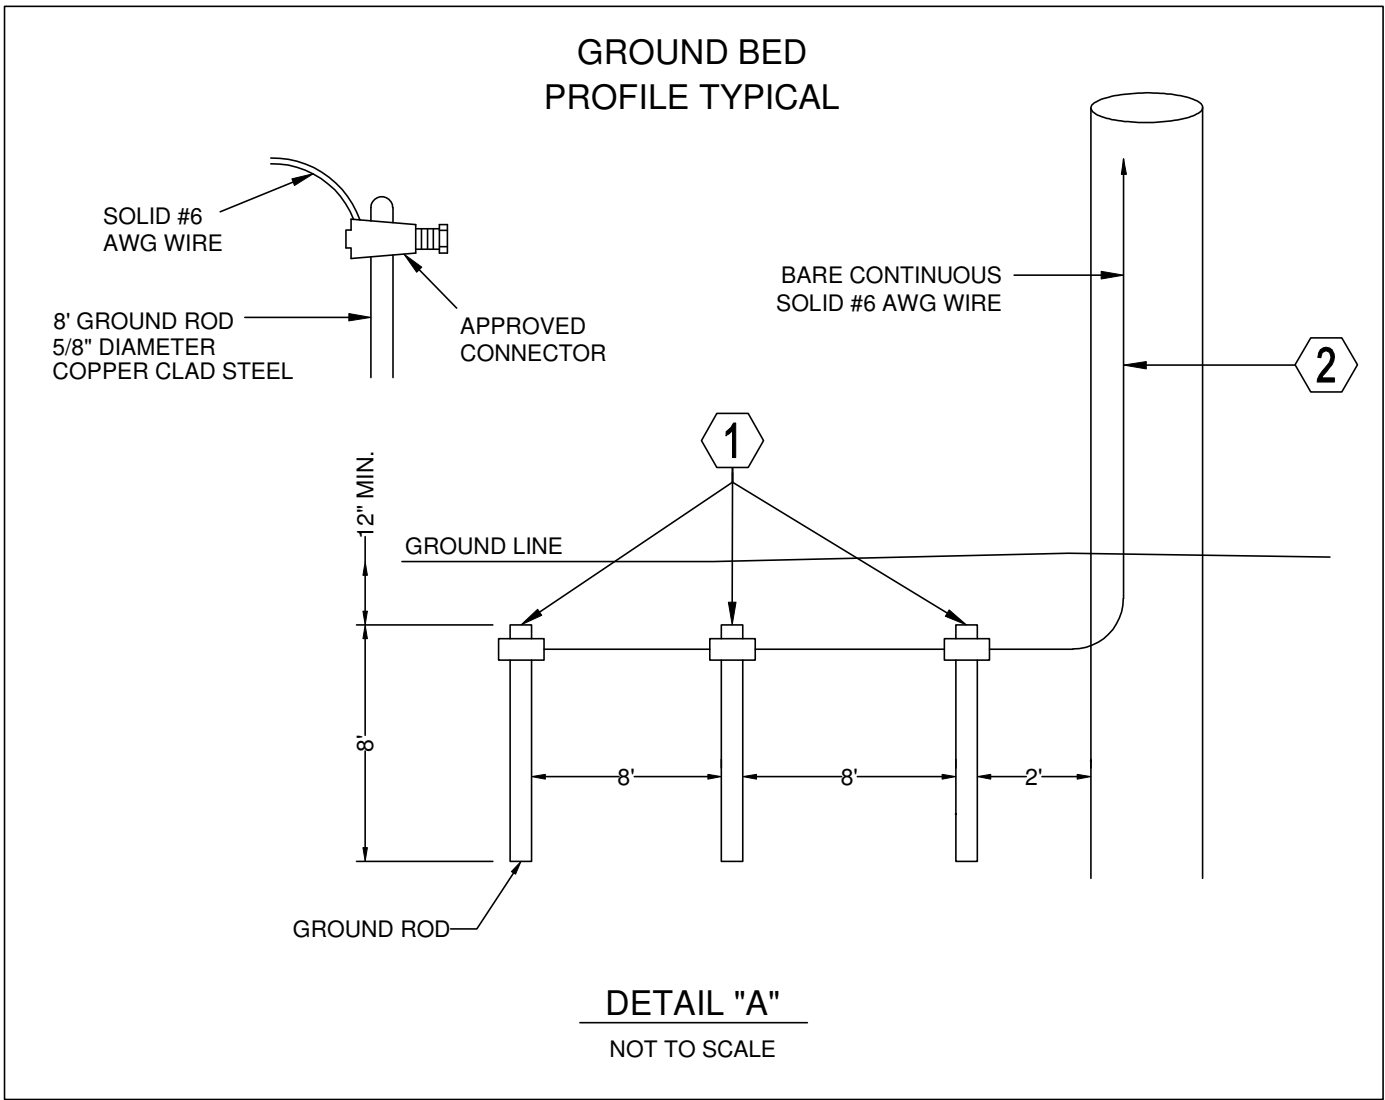

**AFL Telecommunications**  
170 RIDGEVIEW CIRCLE  
DUNCAN, SC 29334

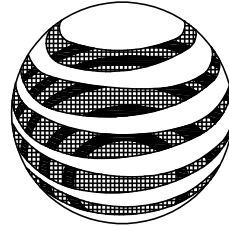

**at&t**

600 E. GREEN ST. RM. # 300  
PASADENA, CA. 91101-2020



48 HOURS BEFORE YOU DIG  
CALL  
**UNDERGROUND  
SERVICE ALERT**  
of Southern California  
1-800-422-4133

CONSTRUCTION REQUIREMENTS

1. MAINTAIN MINIMUM COVER OF 36" BELOW FLOW LINE.
2. VERIFY EXISTING SUBSTRUCTURES PRIOR TO EXCAVATION.
3. ALL 4" TO CONFORM TO PTS.-77 OR EQUIVALENT.
4. ALL 2" TO CONFORM TO PTS.-66 OR EQUIVALENT.
5. ALL BACKFILL TO BE SAND 12" BELOW AND 6" ABOVE.
6. DO NOT BACKFILL OVER ANY TELEPHONE BURIED SPLICE LOCATIONS UNTIL AUTHORIZED BY TELEPHONE COMPANY INSPECTOR.
7. PLACE # 6 TINNED GROUND WIRE AT BONDING POINTS. (SEE BONDING DETAIL).
8. PLACE PULL ROPE IN NEW CONDUIT.
9. DO NOT CUT CURB & GUTTER.
10. ALL SURFACES AND LANDSCAPES WHICH HAVE BEEN REMOVED OR DAMAGED IN THE COURSE OF CONSTRUCTION SHALL BE RECONSTRUCTED OR REPLACED TO AT LEAST EQUAL OR BETTER THAN THE PREVIOUS OR ADJACENT SURFACE.
11. ALL TRAFFIC CONTROL TO BE IN ACCORDANCE WITH THE CALIFORNIA MANUAL ON UNIFORM TRAFFIC CONTROL DEVICES (MUTCD) LATEST EDITION.
12. PER AT&T GUIDELINES, ALL HANDHOLES, SPLICE BOXES, AND MANHOLES TO BE PURCHASED FROM EITHER NEWBASE OR UTILITY VAULT.

THIS PROJECT REQUIRES EXCAVATION. CONSTRUCTION WILL UTILIZE AND IMPLEMENT ALL BEST MANAGEMENT PRACTICES (BMPs) AS REQUIRED TO ENSURE COMPLIANCE WITH AT&T POLICY LETTER ISSUED FEBRUARY 21, 2003 AND REVISED IN OCTOBER 2005 BY ENVIRONMENTAL MANAGEMENT CONCERNING STORM WATER PERMITTING AND STORM WATER POLLUTION PREVENTION PLANS (SWPPP's) AND IN ACCORDANCE WITH THE CLEAN WATER ACT (1972) AND EPA REGULATIONS PUBLISHED IN 1990 AS MODIFIED BY THE PHASE II RULE IN 1999.

LOCATION: SANTA FE AVE, W/S OF STREET, 169' S/O C/L OF S REYES AVE

DESCRIPTION: PLACE GROUND BED AND 32' OF BARE #6 GROUND WIRE AT POLE# 1233661E.

BACKFILL SHALL BE PER LOS ANGELES COUNTY STANDARDS.

STREET TYPE	SOIL CLASS	PROPOSED BACKFILL
MAJOR	N/A	N/A
SECONDARY	N/A	N/A
LOCAL	N/A	N/A
ALLEY	N/A	N/A

CONDUIT RECORD: N/A

SUB MAP #: N/A  
STREET NAME: N/A  
MATERIAL: N/A  
LINEAR FEET: N/A



EXCAVATION DATA

CITY OF: LOS ANGELES COUNTY  
PLACING: GROUND BED AND 32' OF BARE #6 GROUND WIRE

EXCAVATION IN  
EXCAVATION IN CONCRETE SIDEWALK  
EXCAVATION IN ASPHALT STREET  
EXCAVATION IN ASPHALT ALLEY  
EXCAVATION IN DIRT 18' X 1' = 18 SQ FT

TOTAL EXCAVATION: 18 SQ FT  
NUMBER OF CUTS: 1

DATE	ATTID	LAYOUT ENGINEER
12/2/14	AFL/US4404	JOVITO FADRIGO
DRAWN		TELEPHONE NUMBER 626-817-4234
CHECKED		EMAIL ADDRESS: JF8462@ATT.COM
APPROVED	12/05/14 JF8462	FACILITY ENGINEER BRYON LOVE
DATE	REVISIONS	TELEPHONE NUMBER 310-515-4511
		REVISION A1-04
		CENTRAL OFFICE COMPTON
		UNDERGROUND CONSTRUCTION PROJECT NUMBER

SCALE: 1" = 20'  
THOMAS GUIDE: 765-A2  
FILENAME: A104 A002AVY.dwg  
DRAWING: 1/1